

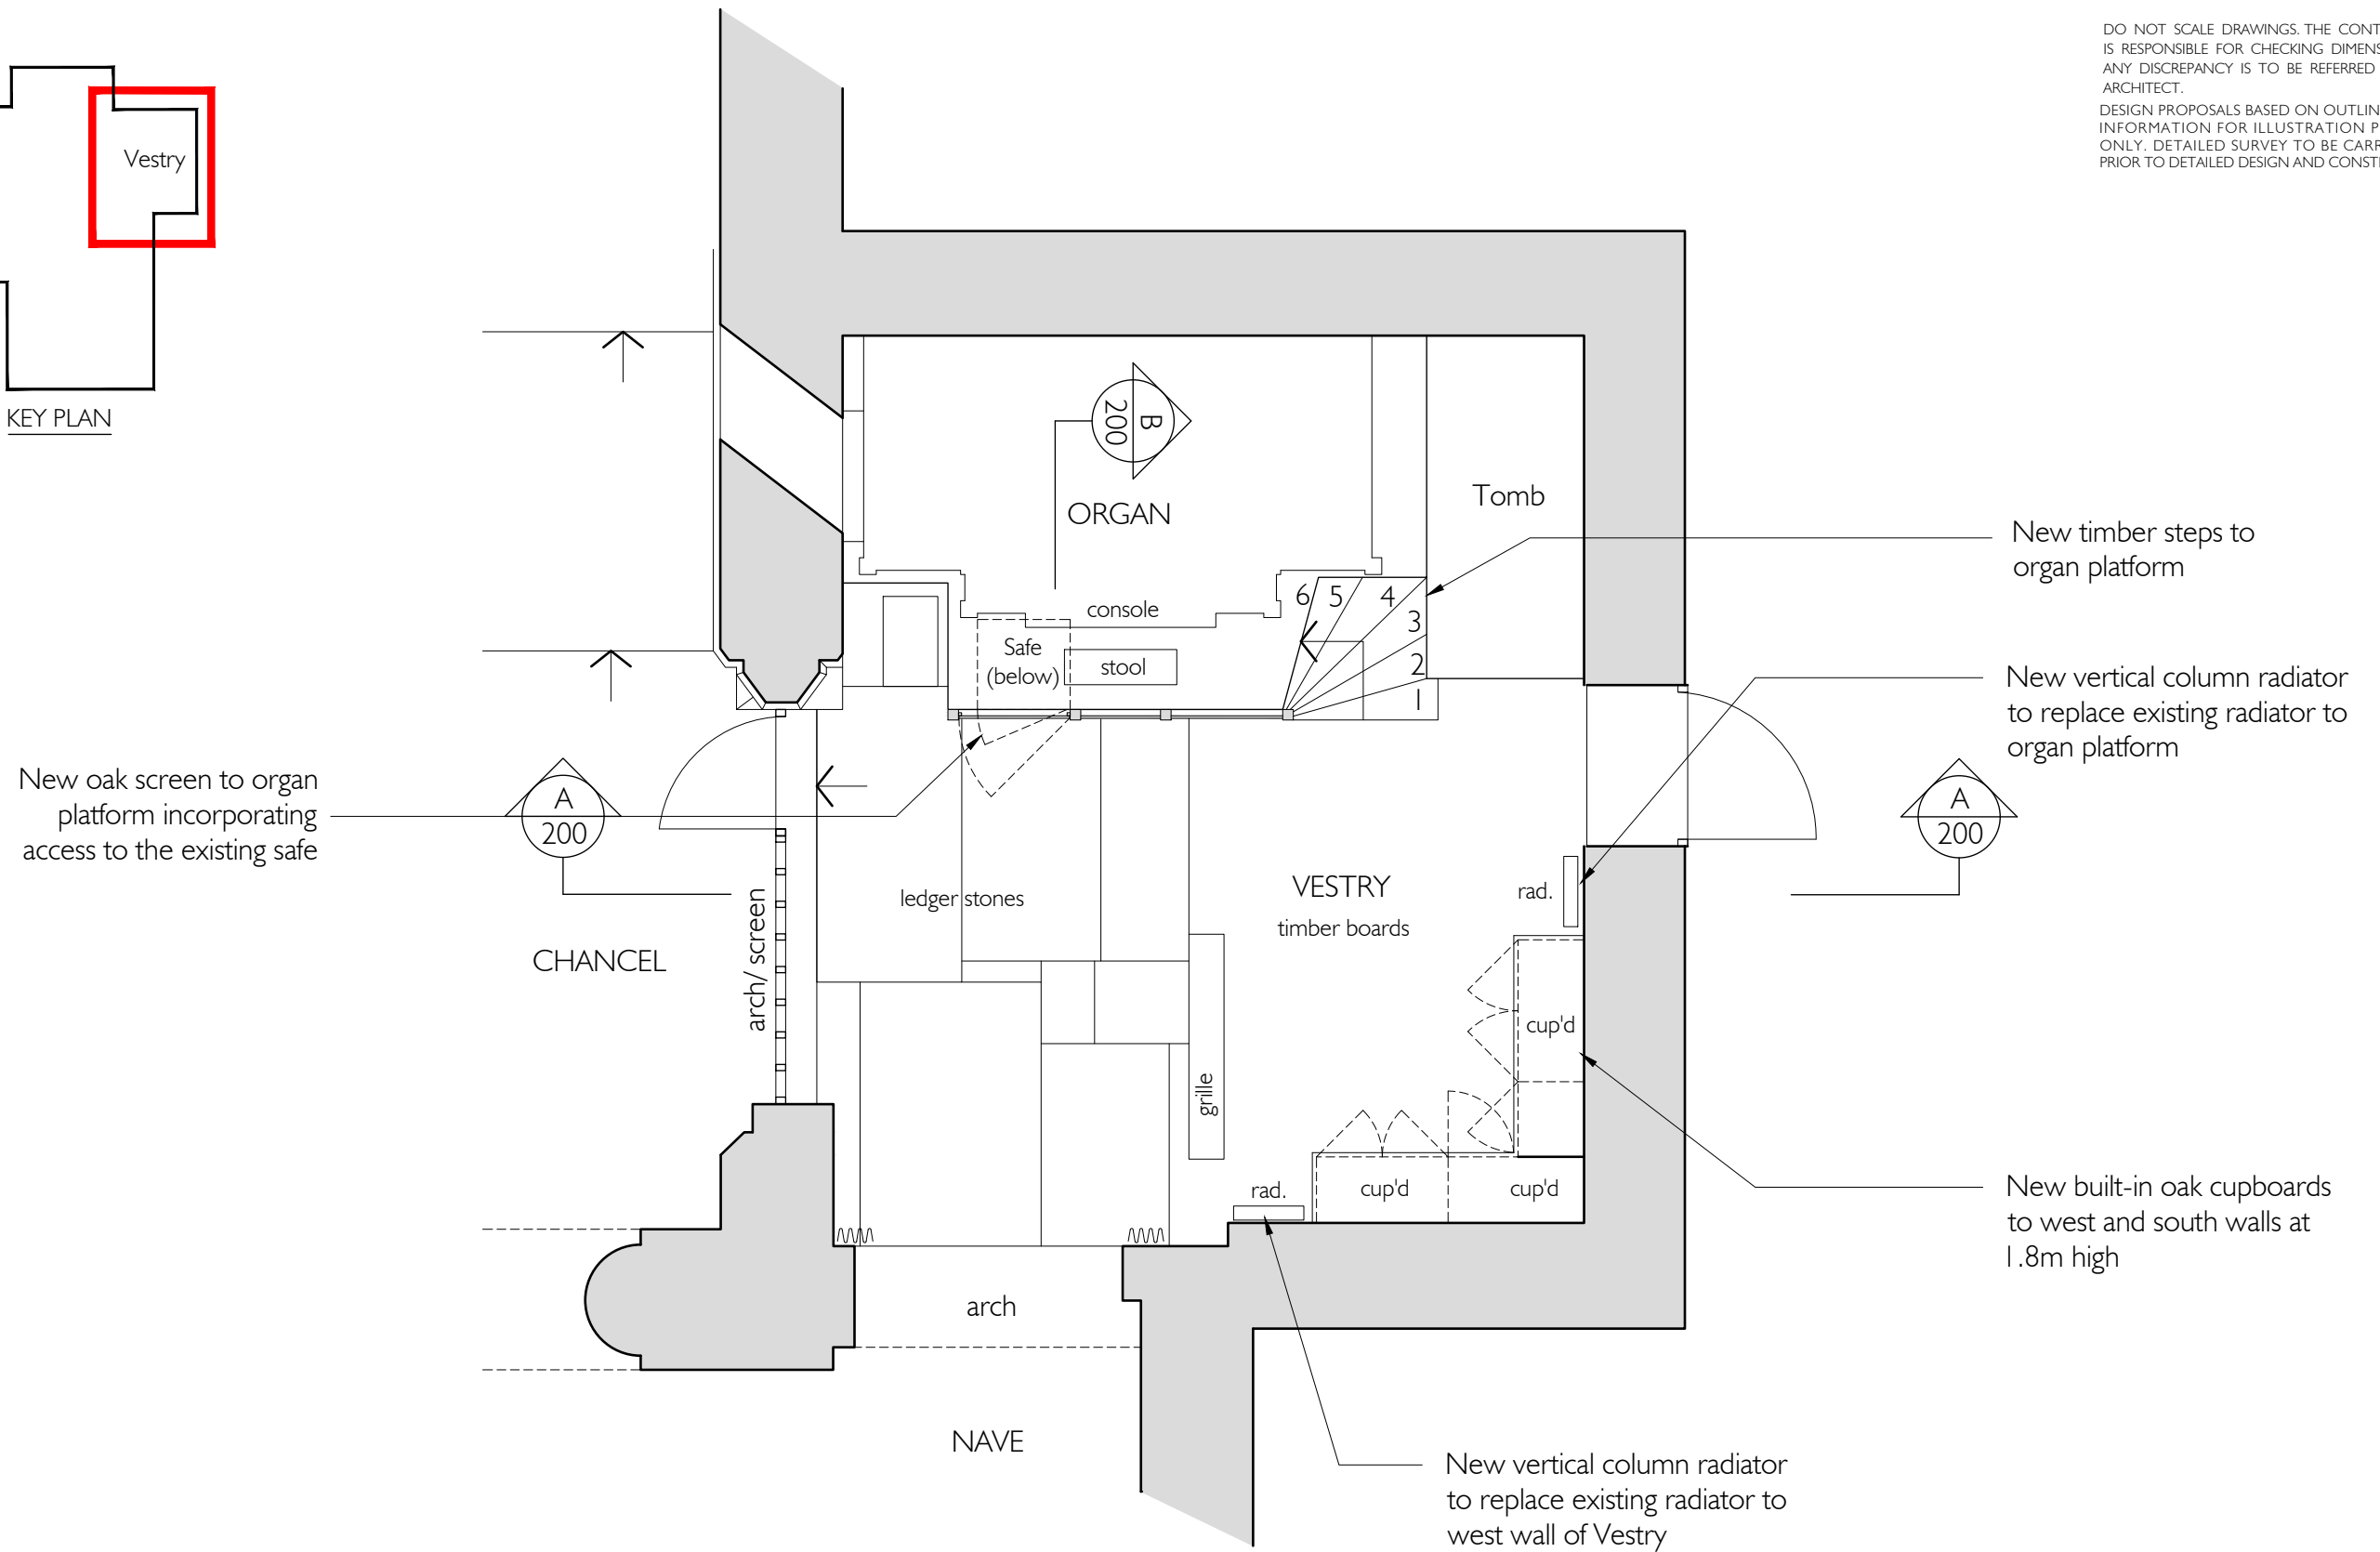
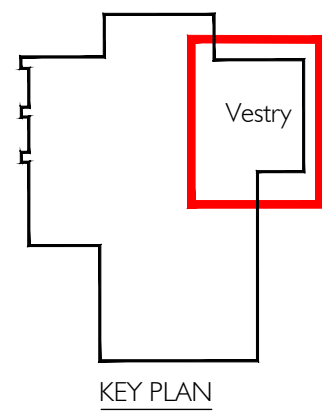


DO NOT SCALE DRAWINGS. THE CONTRACTOR IS RESPONSIBLE FOR CHECKING DIMENSIONS & ANY DISCREPANCY IS TO BE REFERRED TO THE ARCHITECT.
 DESIGN PROPOSALS BASED ON OUTLINE SURVEY INFORMATION FOR ILLUSTRATION PURPOSES ONLY. DETAILED SURVEY TO BE CARRIED OUT PRIOR TO DETAILED DESIGN AND CONSTRUCTION.

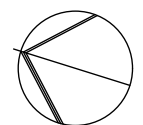

A VESTRY PLAN
AS PROPOSED

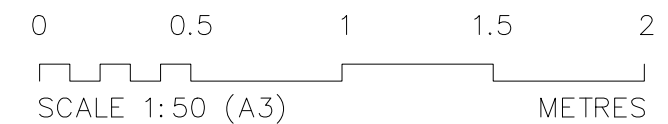

**THOMAS
FORD**
& PARTNERS
CHARTERED
ARCHITECTS
SURVEYORS

177 KIRKDALE
SYDENHAM • LONDON • SE26 4QH
TEL 020 8659 3250 • FAX 020 8659 3146
EMAIL tfp@thomasford.co.uk

PROJECT
ST JOHN THE BAPTIST CHURCH
WONERSH, SURREY
WORKS TO VESTRY

TITLE
VESTRY PLAN
AS PROPOSED

DATE	DRAWN	SCALES	CHECKED
OCT 2018	RD	1:50@A3	JB
PROJECT REF.		DRG. No.	REV
698203		GA-100	PI